

Project Name:

City Hall Building Damage Repairs

Hurricane Harvey Recovery

CITY OF PRAIRIE VIEW

Bid Addendum# 4.


Please see the attached floorplan of the City Hall with the dimensions of the rooms.

Areas Notes



| | |
|--------------------------------------|--|
| TOTAL AREA = 5605 SQ.FT. | |

General Notes

FOLDING CHAIRS SHOWN ON DRAWING ONLY AS REFERENCE AND TO SHOW POSSIBILITIES OF ARRANGEMENTS, IS NOT PART OF THE PROJECT

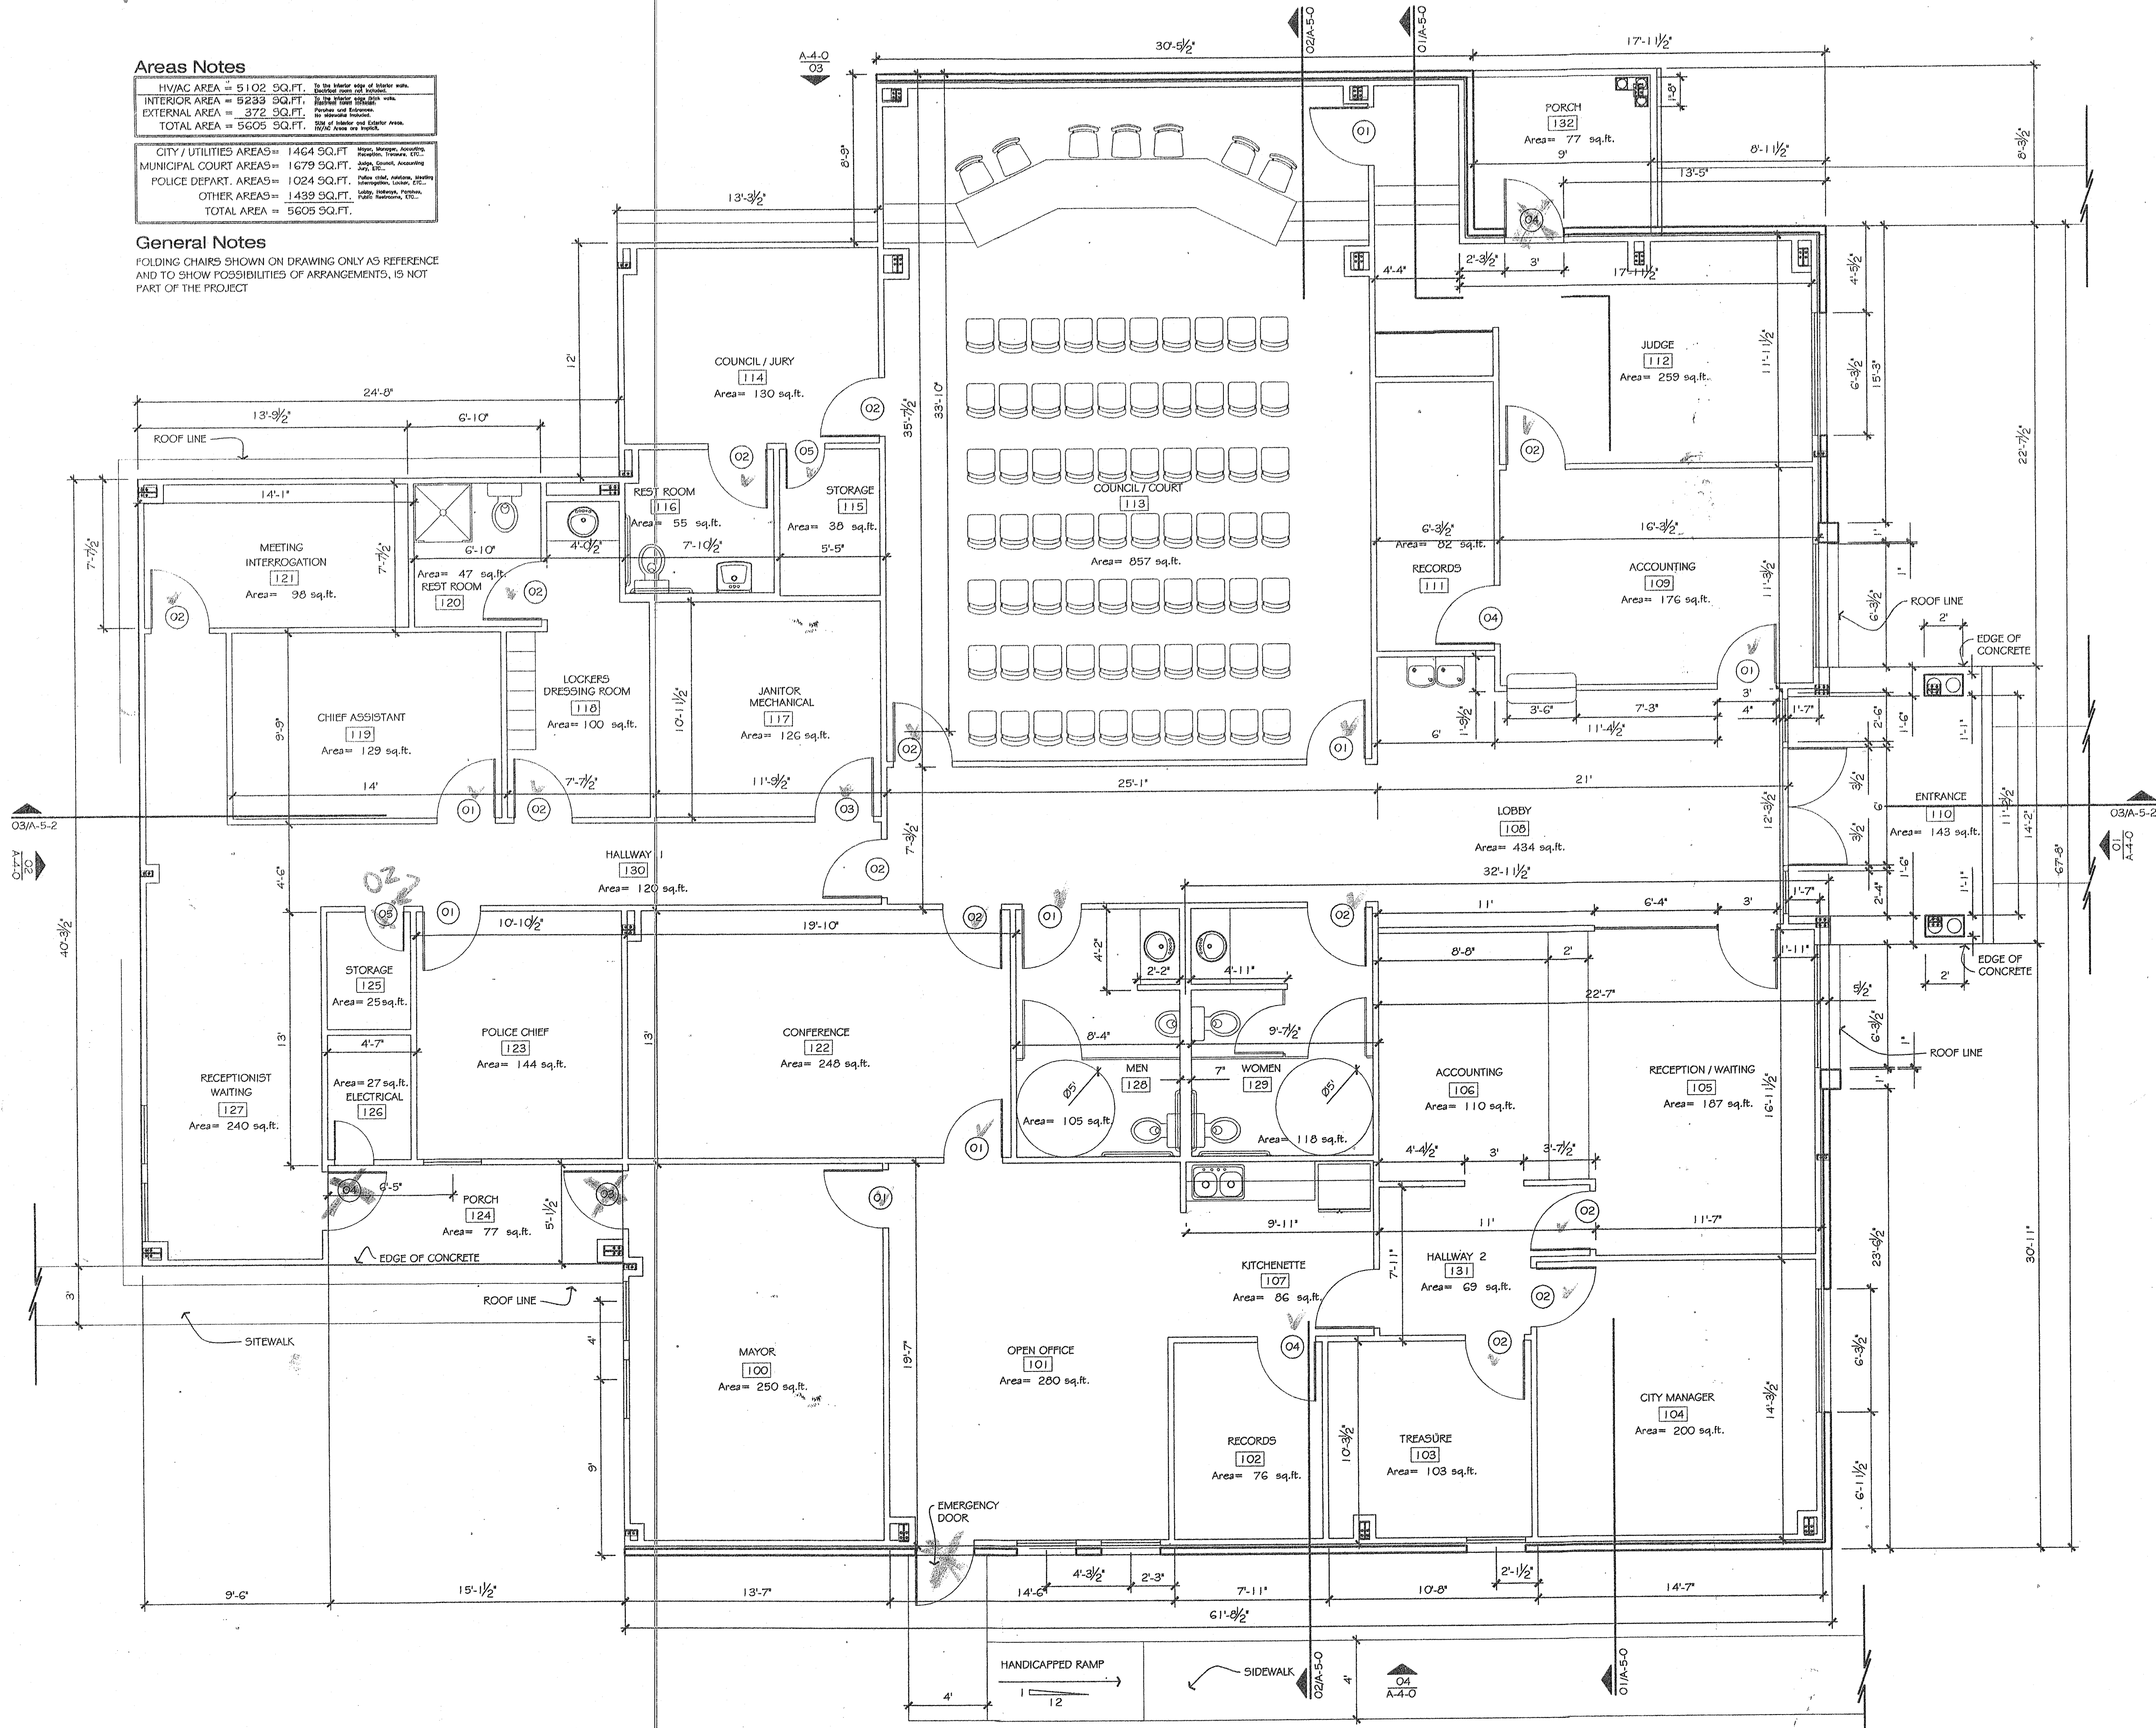


ISSUED/REVISED
APPROVALS

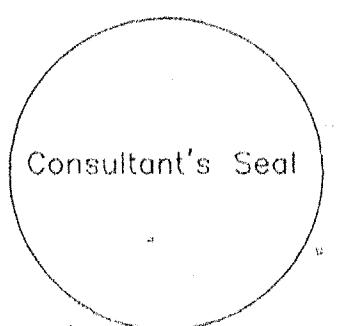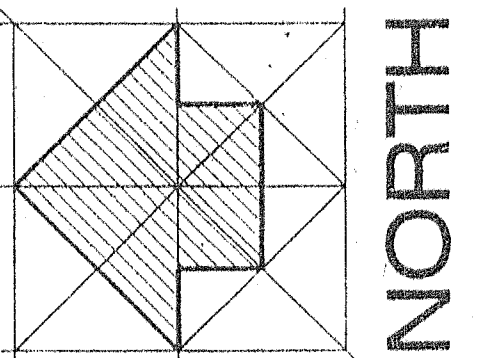

**CITY HALL
PRAIRIE VIEW**
Prairie View Texas

Floor Plan

Progress Prints
NOT FOR CONSTRUCTION
REGULATORY APPROVAL,
OR PERMITTING.

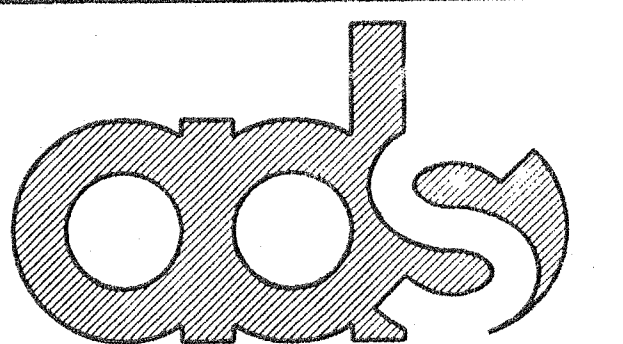

Architectural Design Services
509 ELLEN POWELL DR. PRAIRIE VIEW TEXAS 77445
(936) 857-5148 fax (936) 857-5151

Project No. xxx
Drawn cmps
Checked mskcp
Date xx-xx-xxxx

A-3-0

Copyright 2001 Architectural Design Services

CITY HALL